


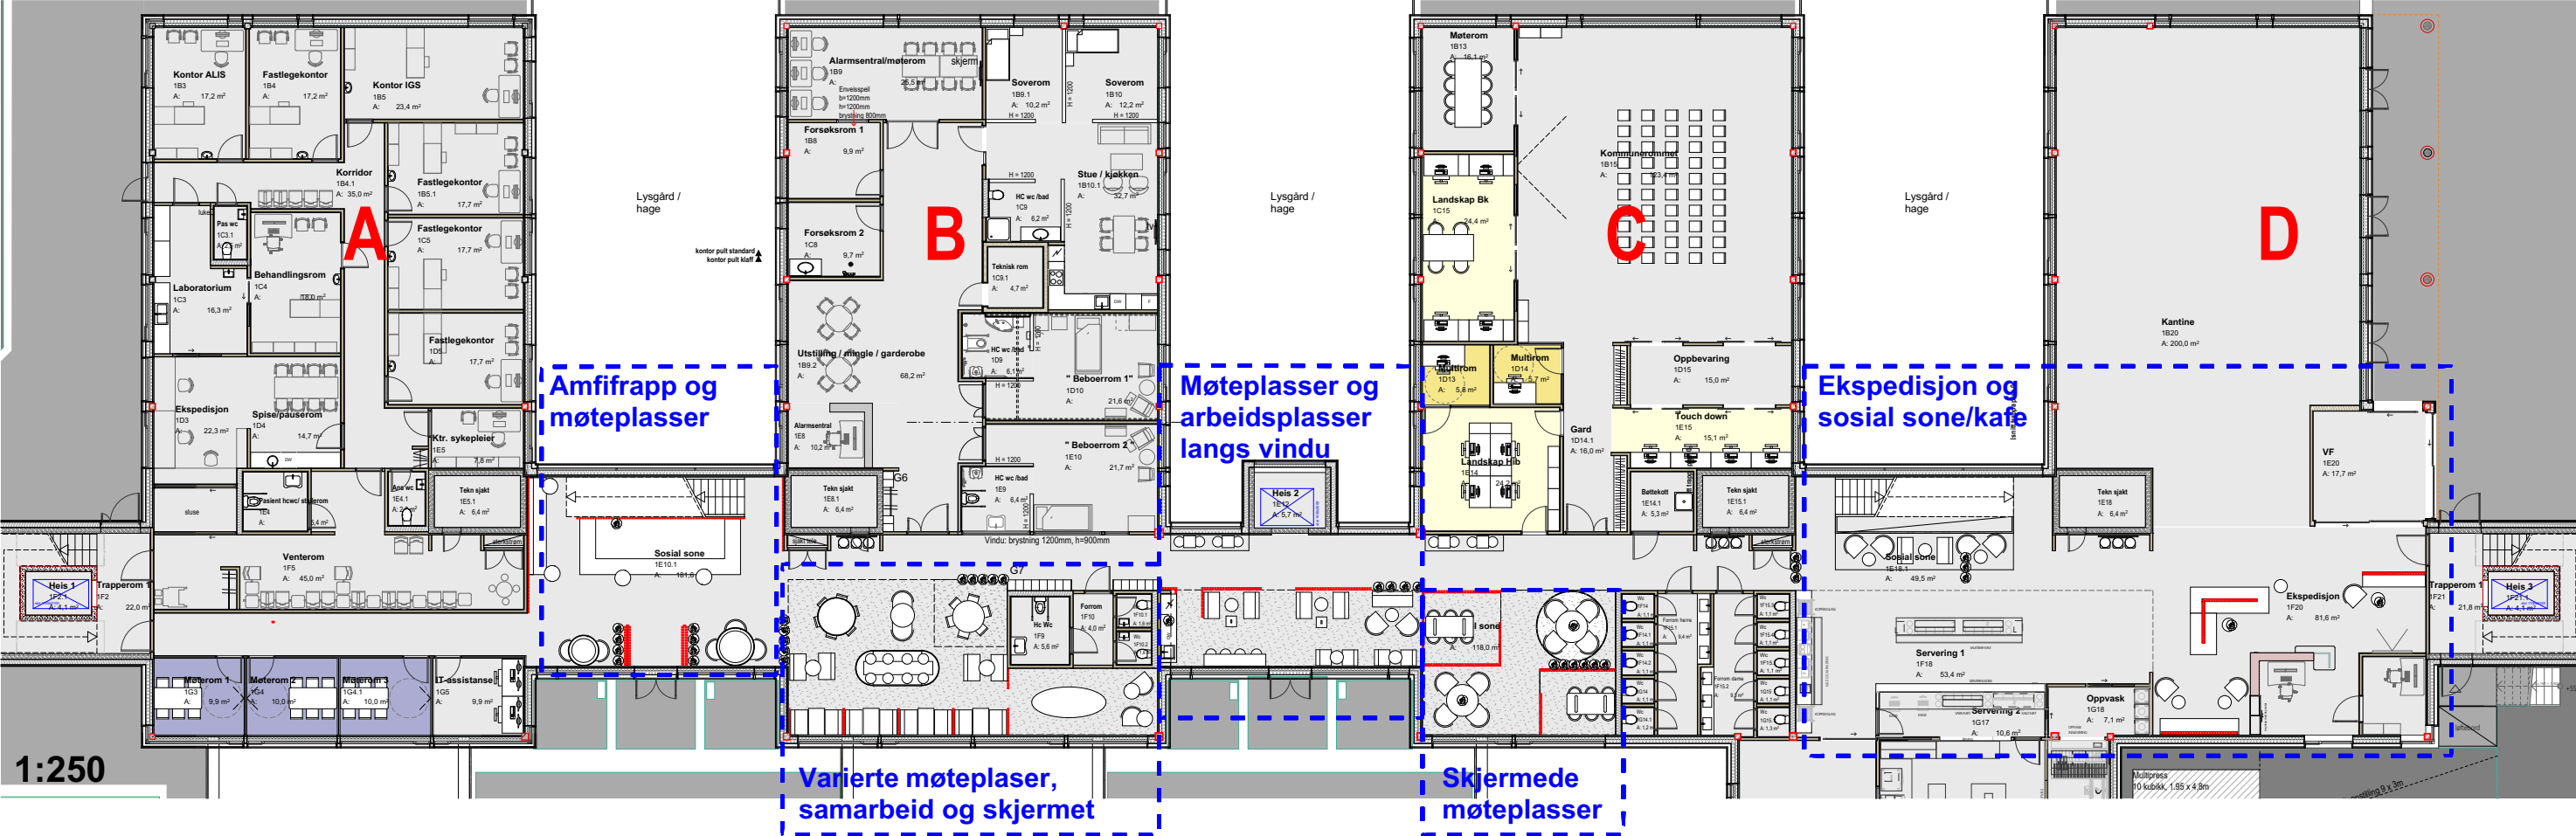


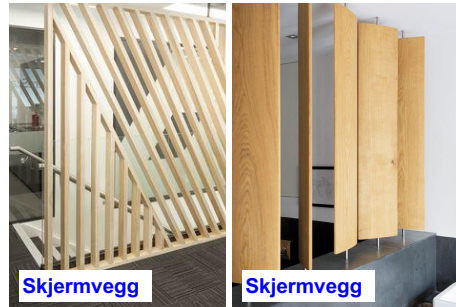


Inspirasjon/eksempler

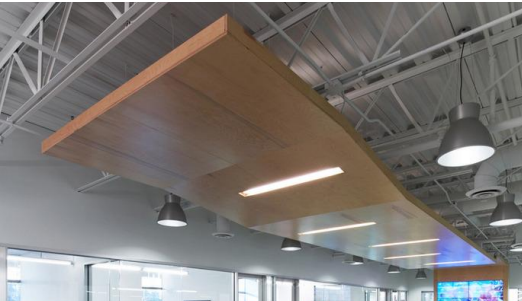

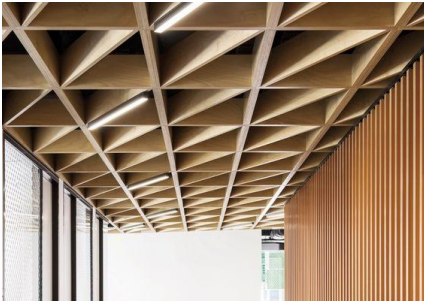


ALREK HELSECAMPUS

PLAN 2  
OVERSIKT

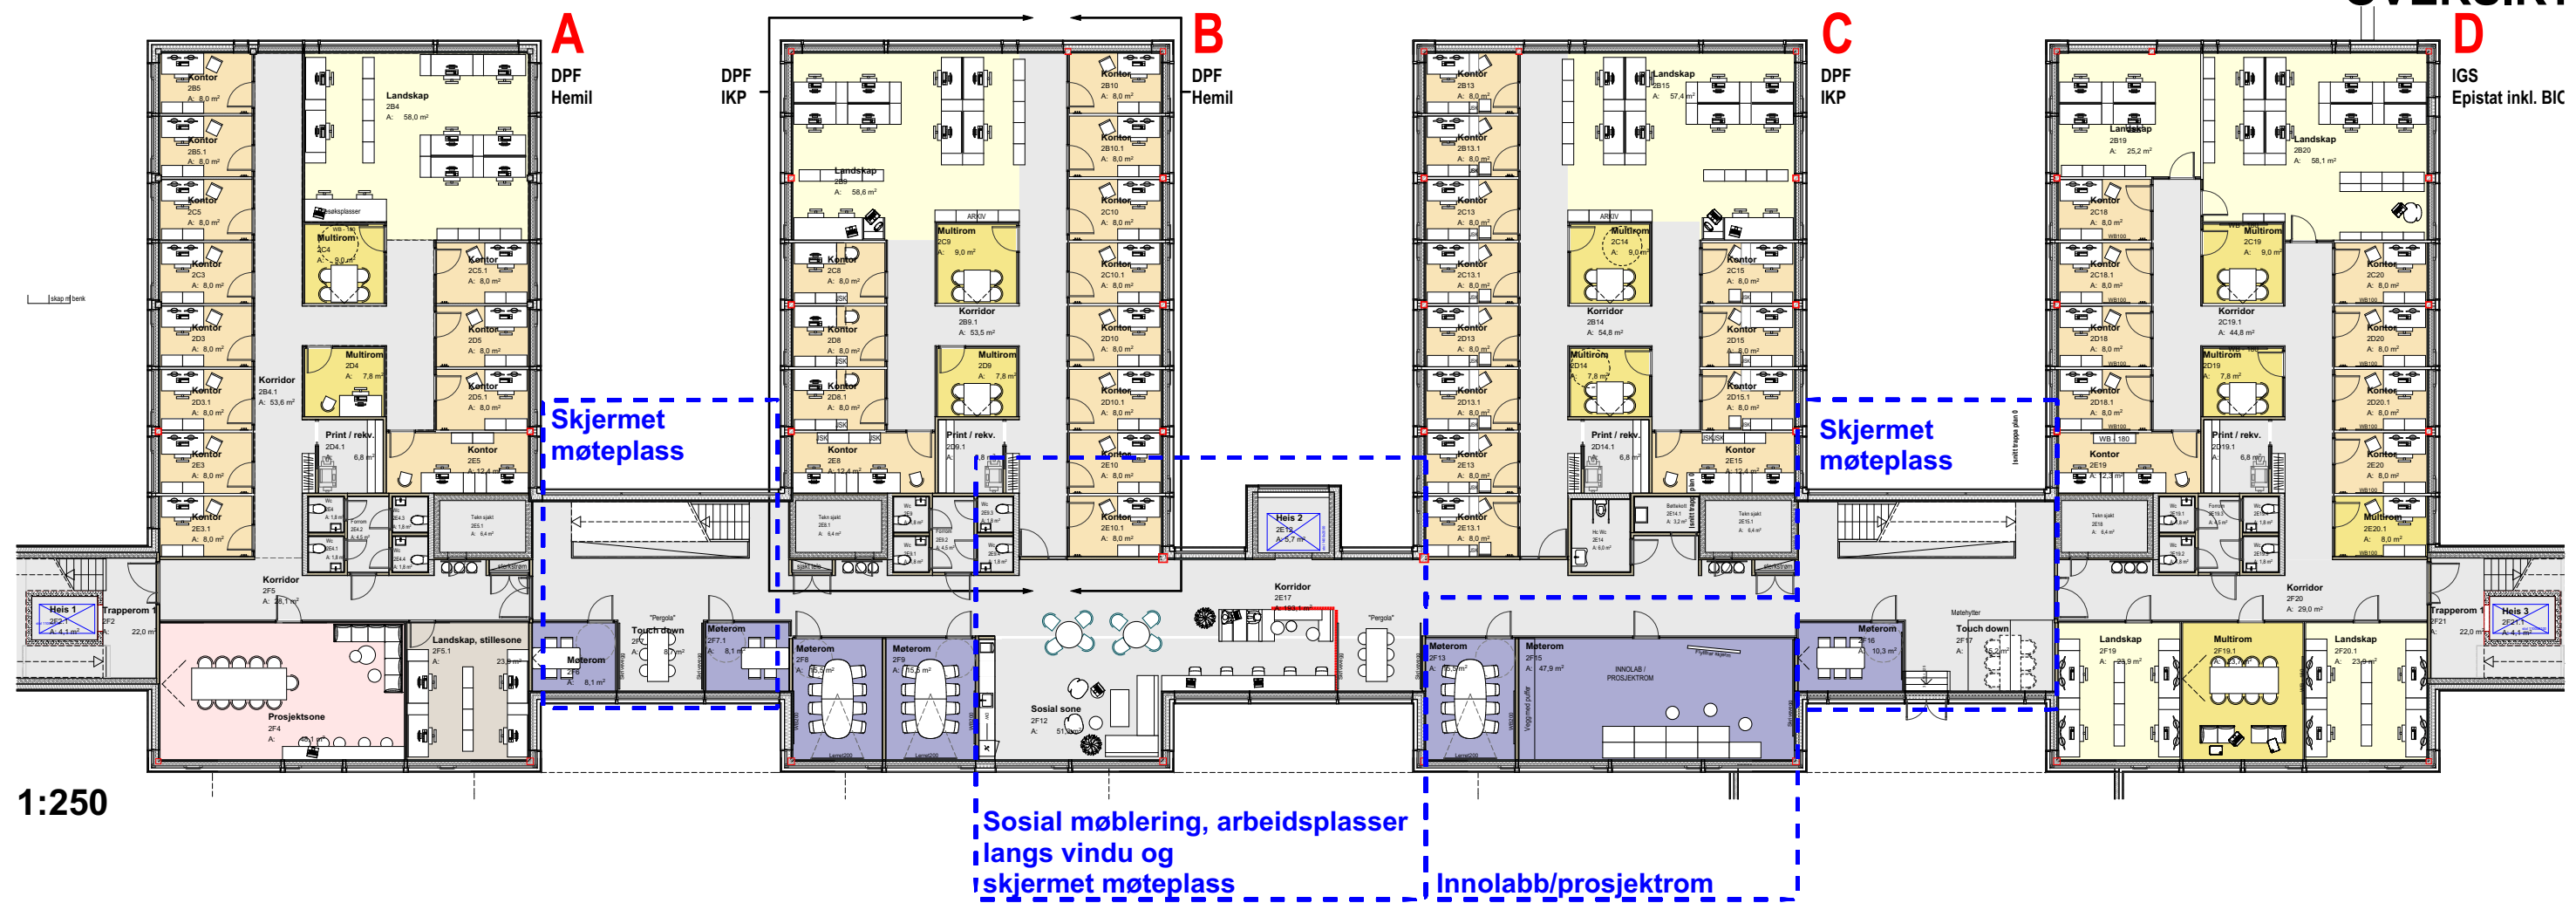

Inspirasjon/eksempler

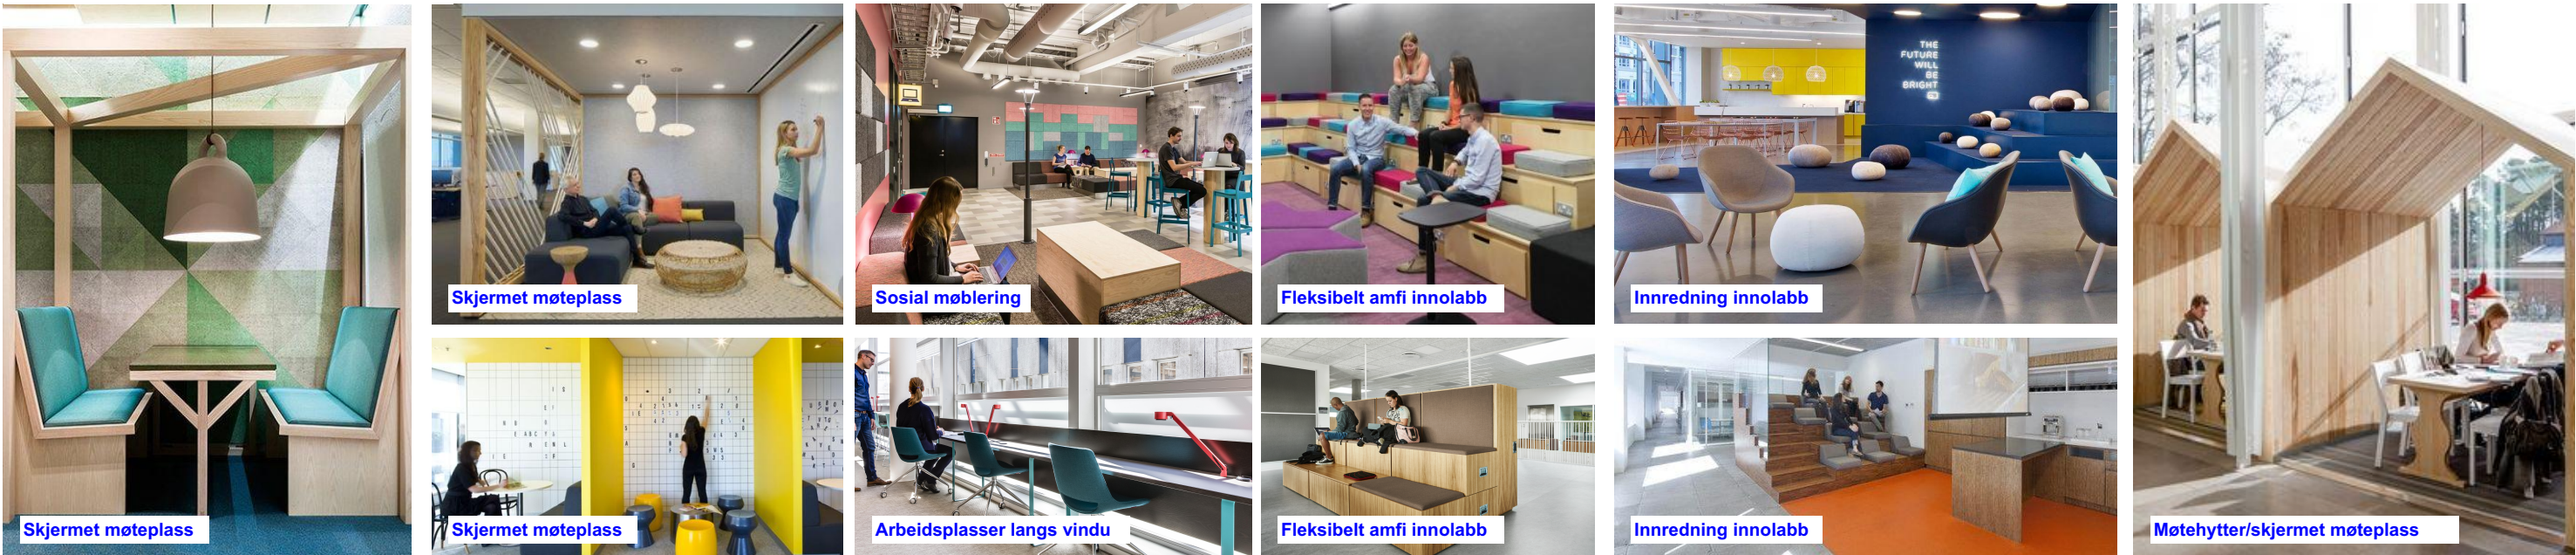


05.11.2018


LINK ARKITEKTUR



## PLAN 3 OVERSIKT

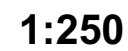


## A modern meeting pod with a wooden frame and a wall featuring a geometric pattern in shades of green and grey. Two teal upholstered chairs are positioned on either side of a small wooden table. A large, light-colored pendant lamp hangs above the table. The floor is covered in blue carpeting. A white label with the text "Skjermet møteplass" is visible in the bottom left corner.

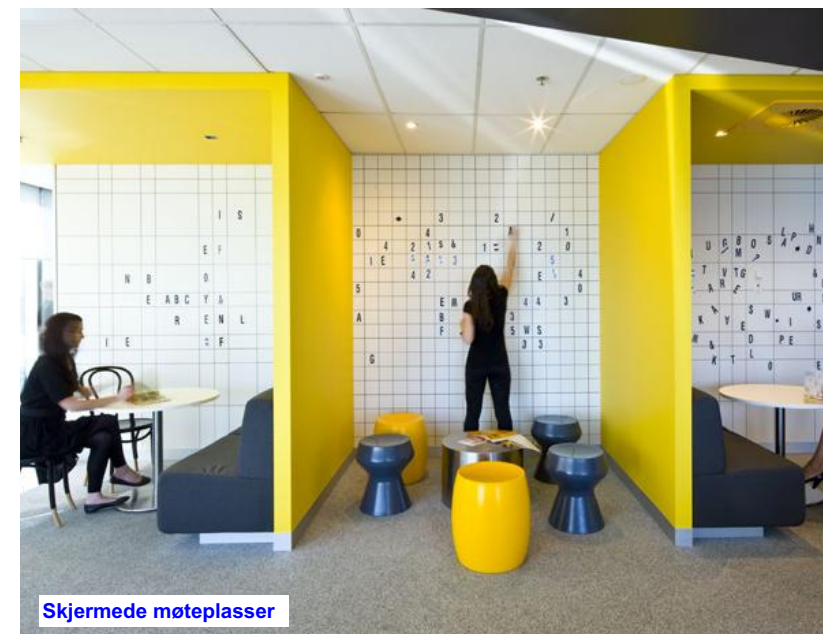


05.11.2018

**LINK** ARKITEKTUR



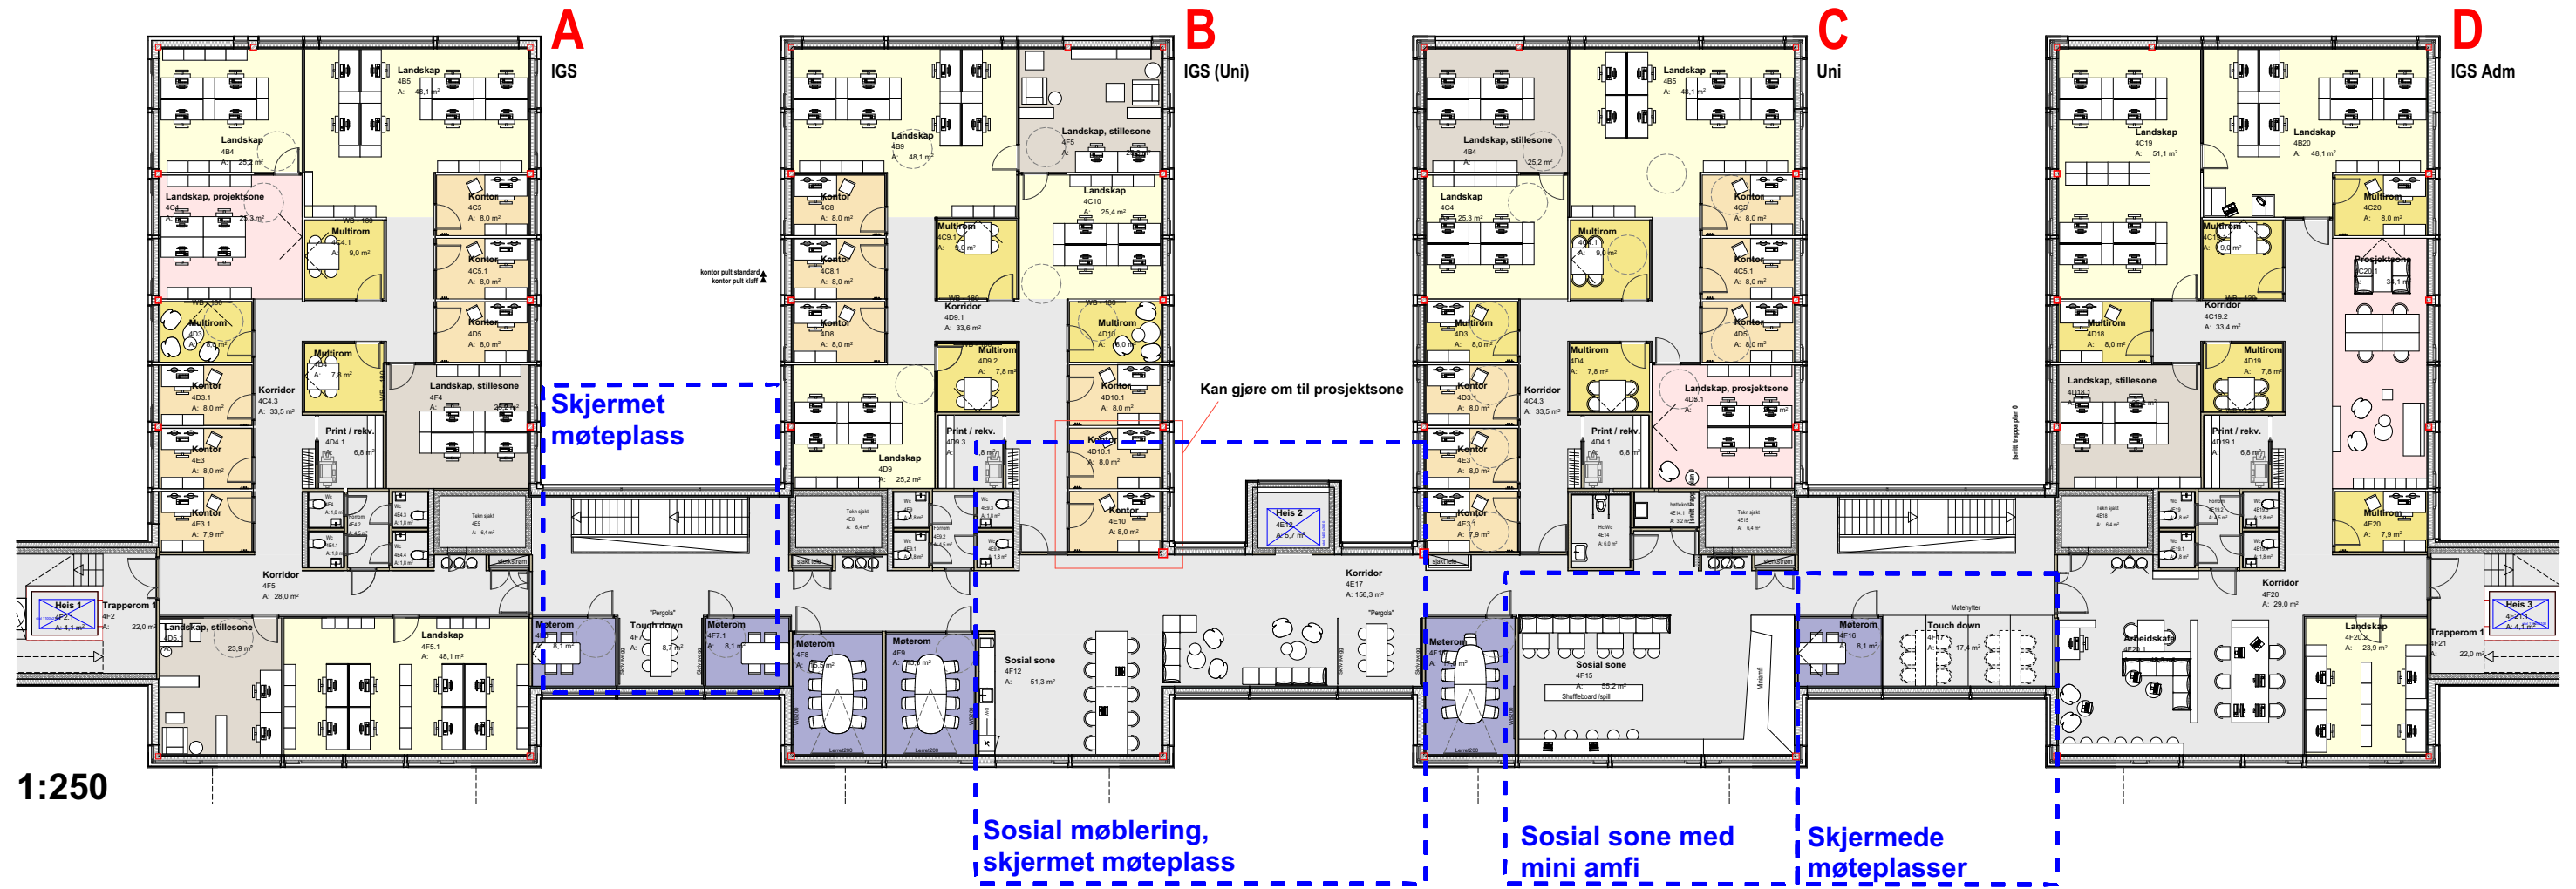

Inspirasjon/eksempler

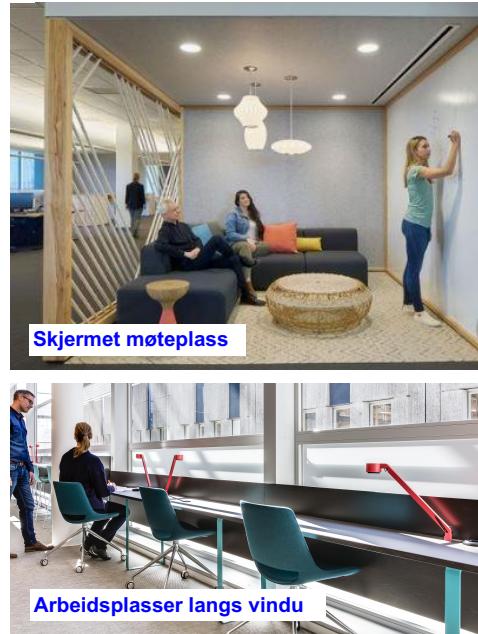

05.11.2018



LINK ARKITEKTUR







# ALREK HELSECAMPUS

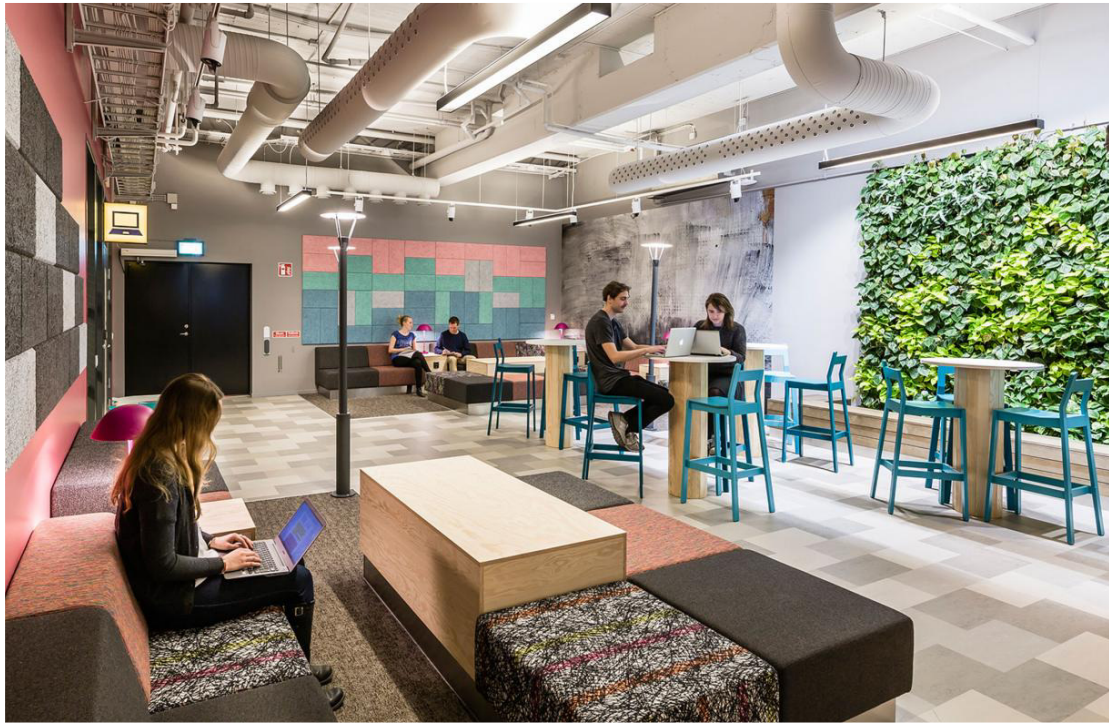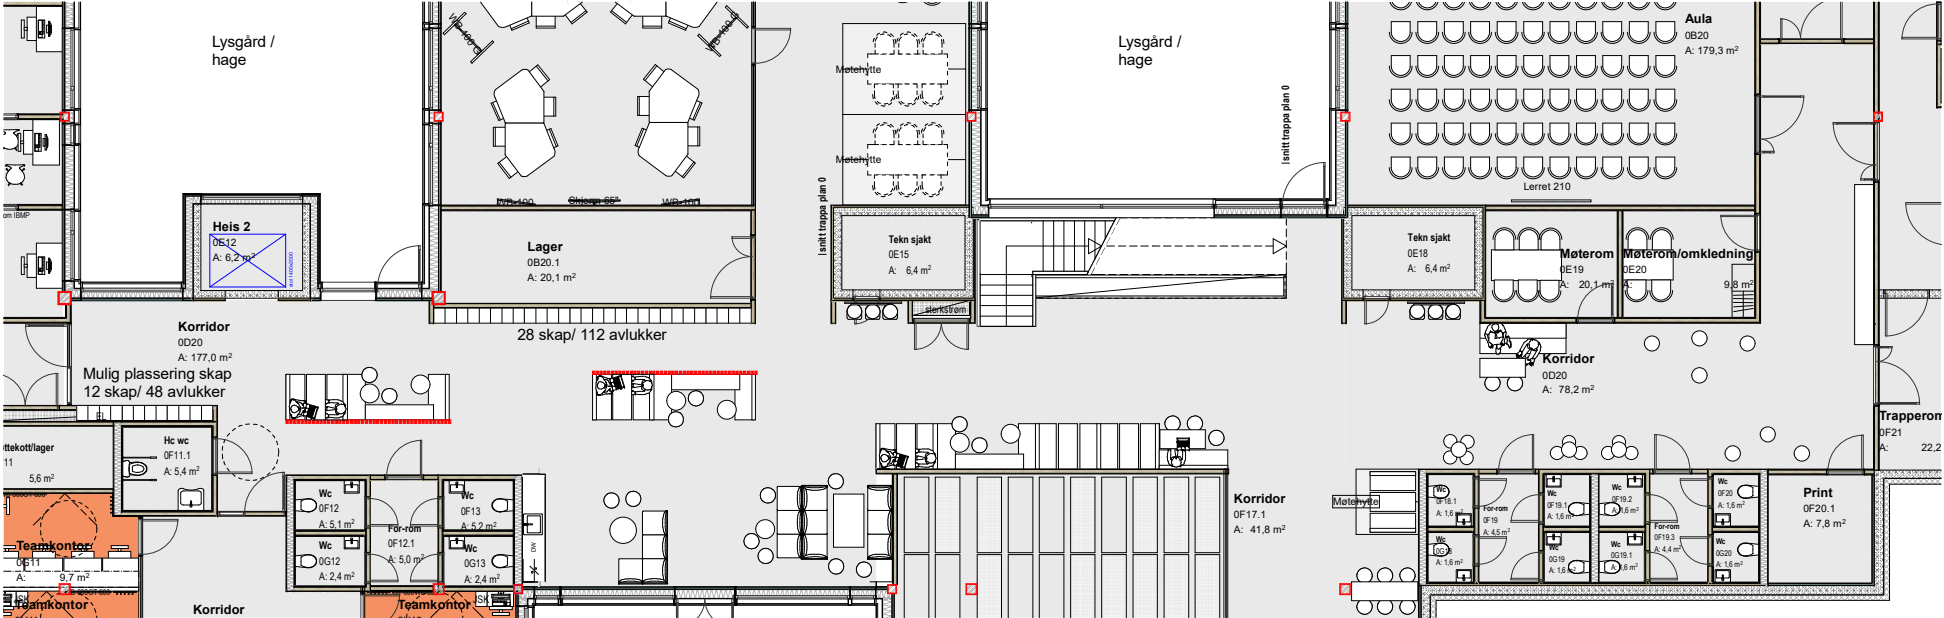

**05.11.2018**

# LINK ARKITEKTUR